


File: P:\Vital Projects 2018\C18-2707 - GEN - Sunalta Power Bassano Solar Project (11.3 MW)\Drawings\array Layouts\Bassano Solar V13 (and Table Assignments) -moved Road- Wednesday, March 4, 2020 10:54:58 AM

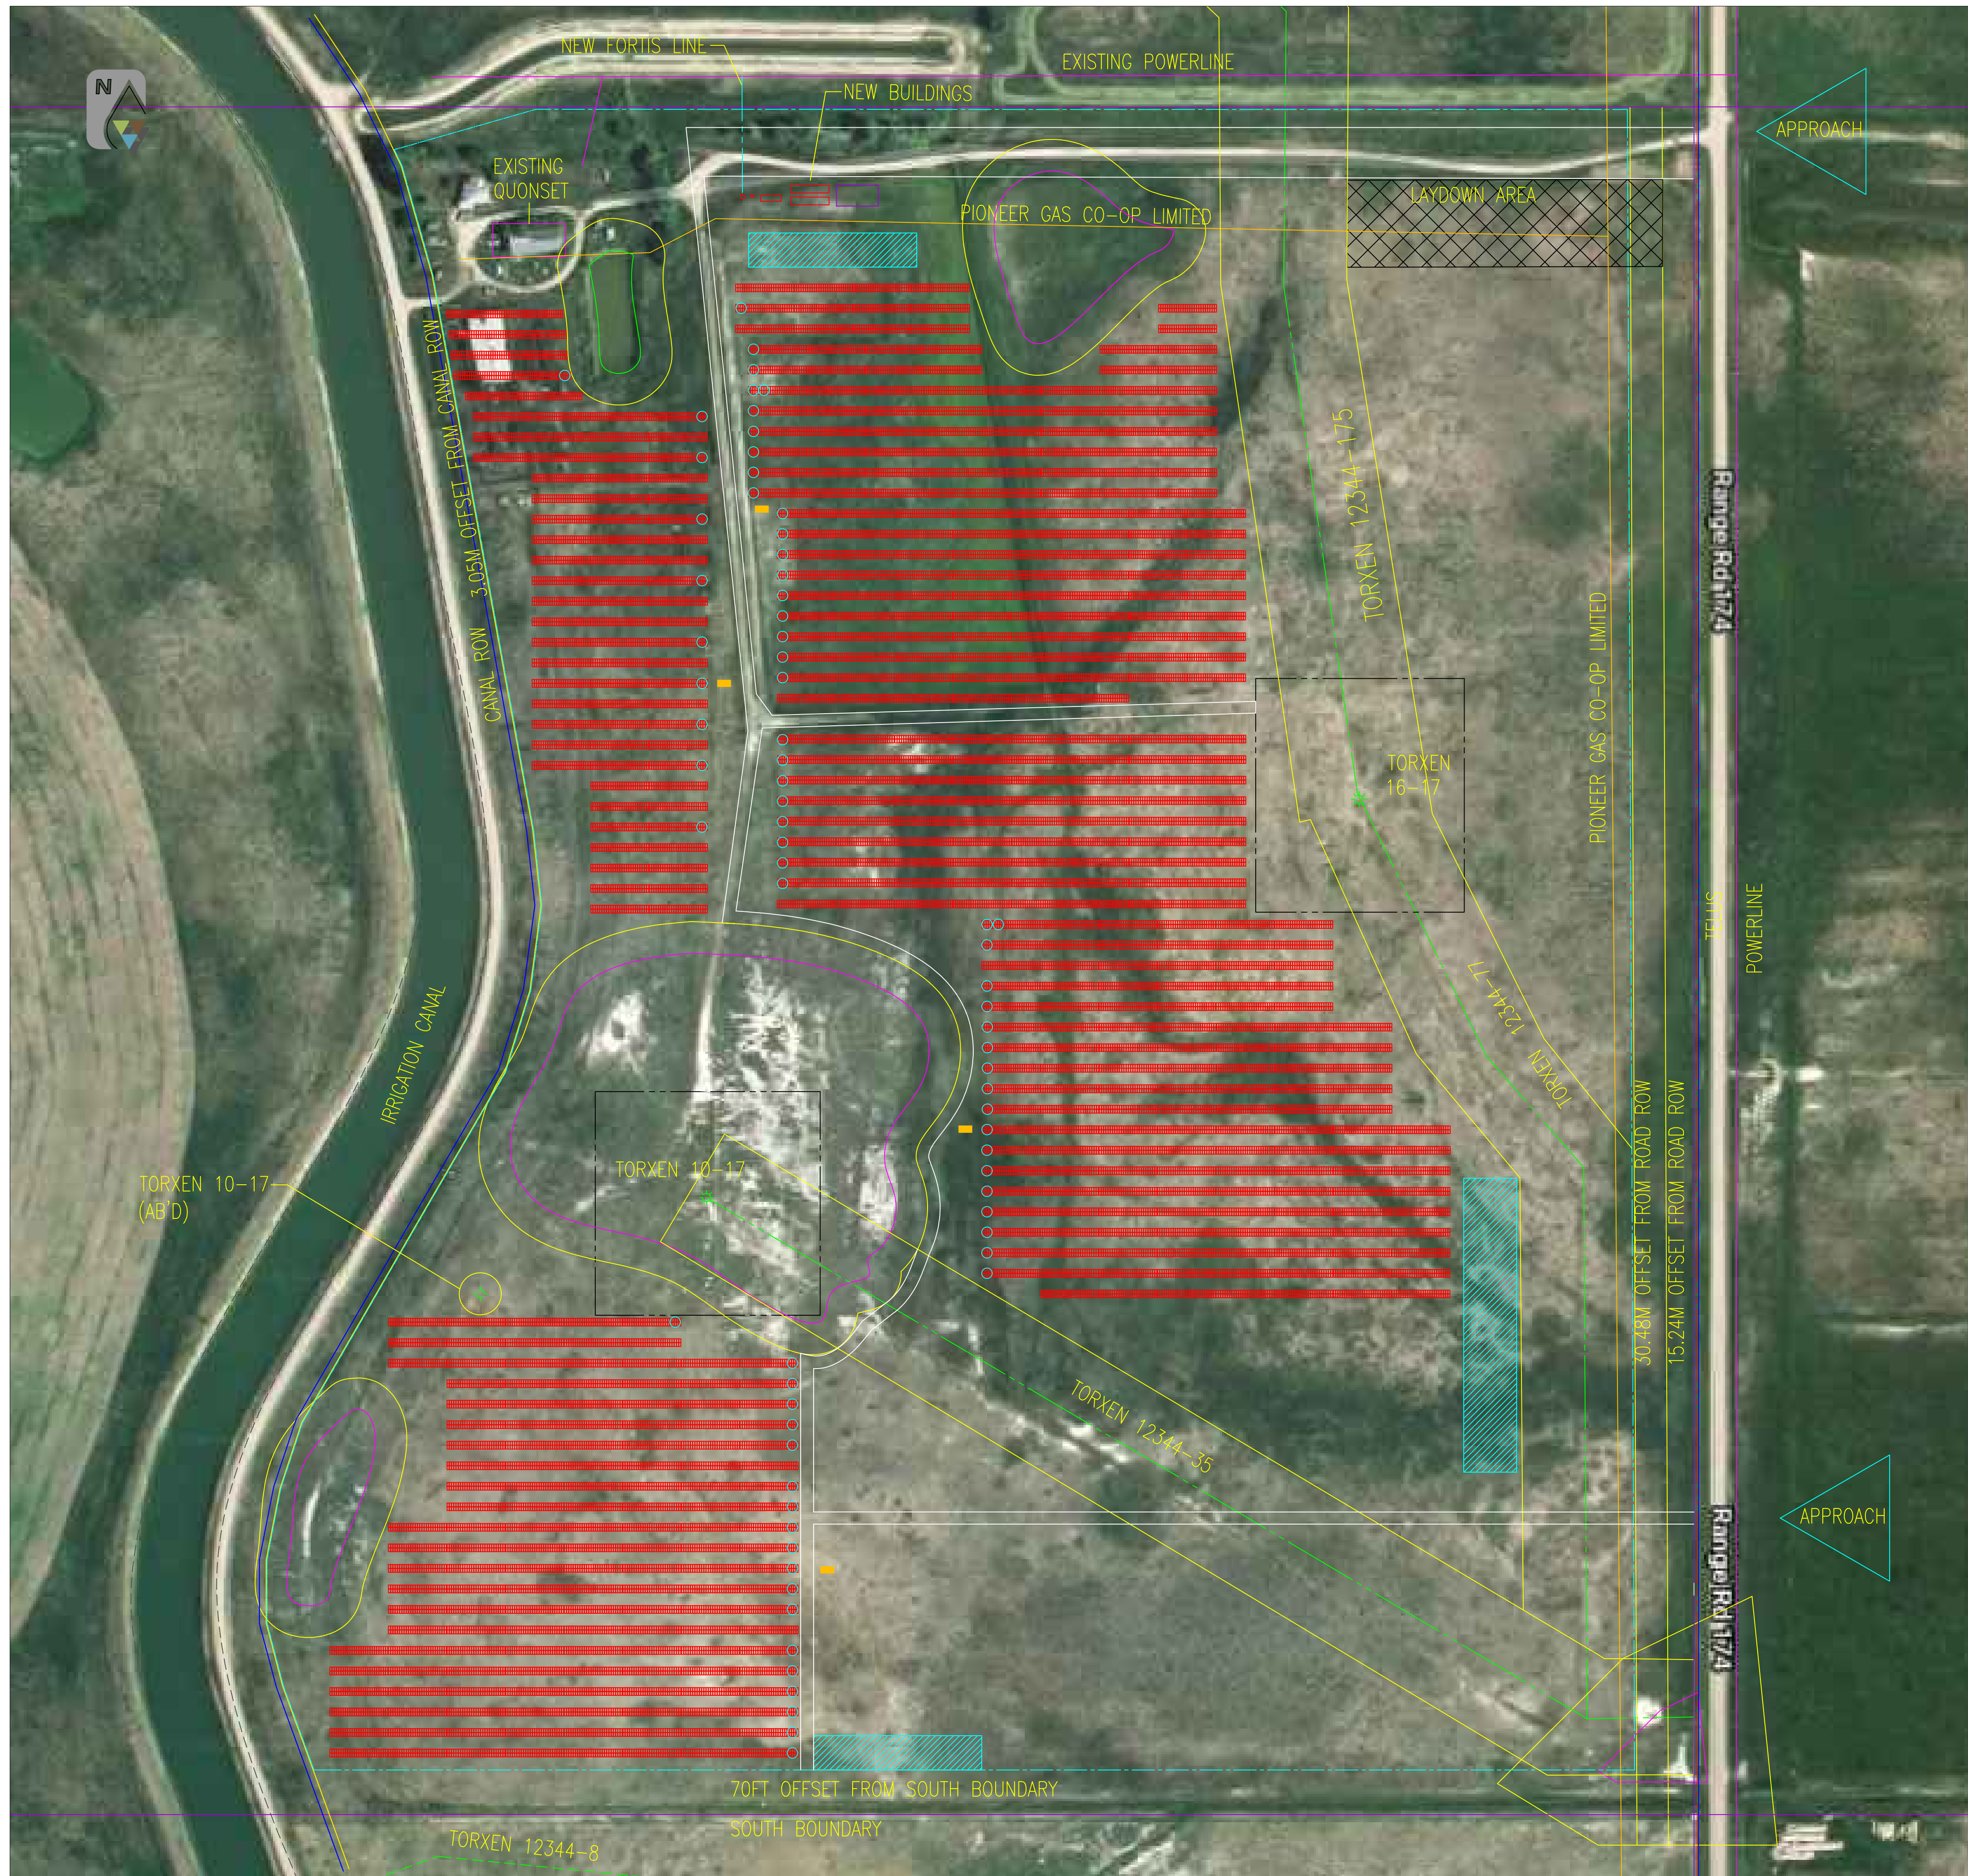

LEGEND

- 4.2 x 27.6m Solar Table (590 Total)
- Approx. Inverter Location
- Existing Quonset
- O&M Building
- Trailers
- Proposed Laydown Area
- Detention Basins
- LV-MV Transformers
- Property Boundary
- Fence
- Proposed New Fortis Line
- Fortis O/H Conductor
- Licensed Pipeline
- Gas Co-Op
- Telus Trench
- Right-of-Way
- Access Roads
- Wetlands
- Setbacks
- Setbacks

Well Symbols

- Gas
- Abandoned Wellhead

DRAWINGS ARE TO BE READ, NOT SCALED. CONTRACTOR TO VERIFY ALL DIMENSIONS PRIOR TO CONSTRUCTION. REPORT ANY ERRORS OR DISCREPANCIES TO VITAL ENGINEERING CORPORATION IMMEDIATELY. COPYRIGHT OF DESIGNS AND DRAWINGS IS THE PROPERTY OF VITAL ENGINEERING CORPORATION. ANY USE OF THESE DRAWINGS FOR ANY PURPOSE OTHER THAN AUTHORIZED BY VITAL ENGINEERING CORPORATION IS PROHIBITED.

#	DATE	REVISION
A	2019.12.12	ISSUED FOR REVIEW

SCALE / PERMIT

PROJECT TITLE

**SUNALTA BASSANO
SOLAR PROJECT**

BASSANO

DRAWING TITLE

**SOLAR PV PROJECT
LAYOUT**

PROJECT # DRAWING NUMBER

C18-2707 TA-01

DRAWN BA
CHECKED BA